


COMPLEX INTERNAL ROAD

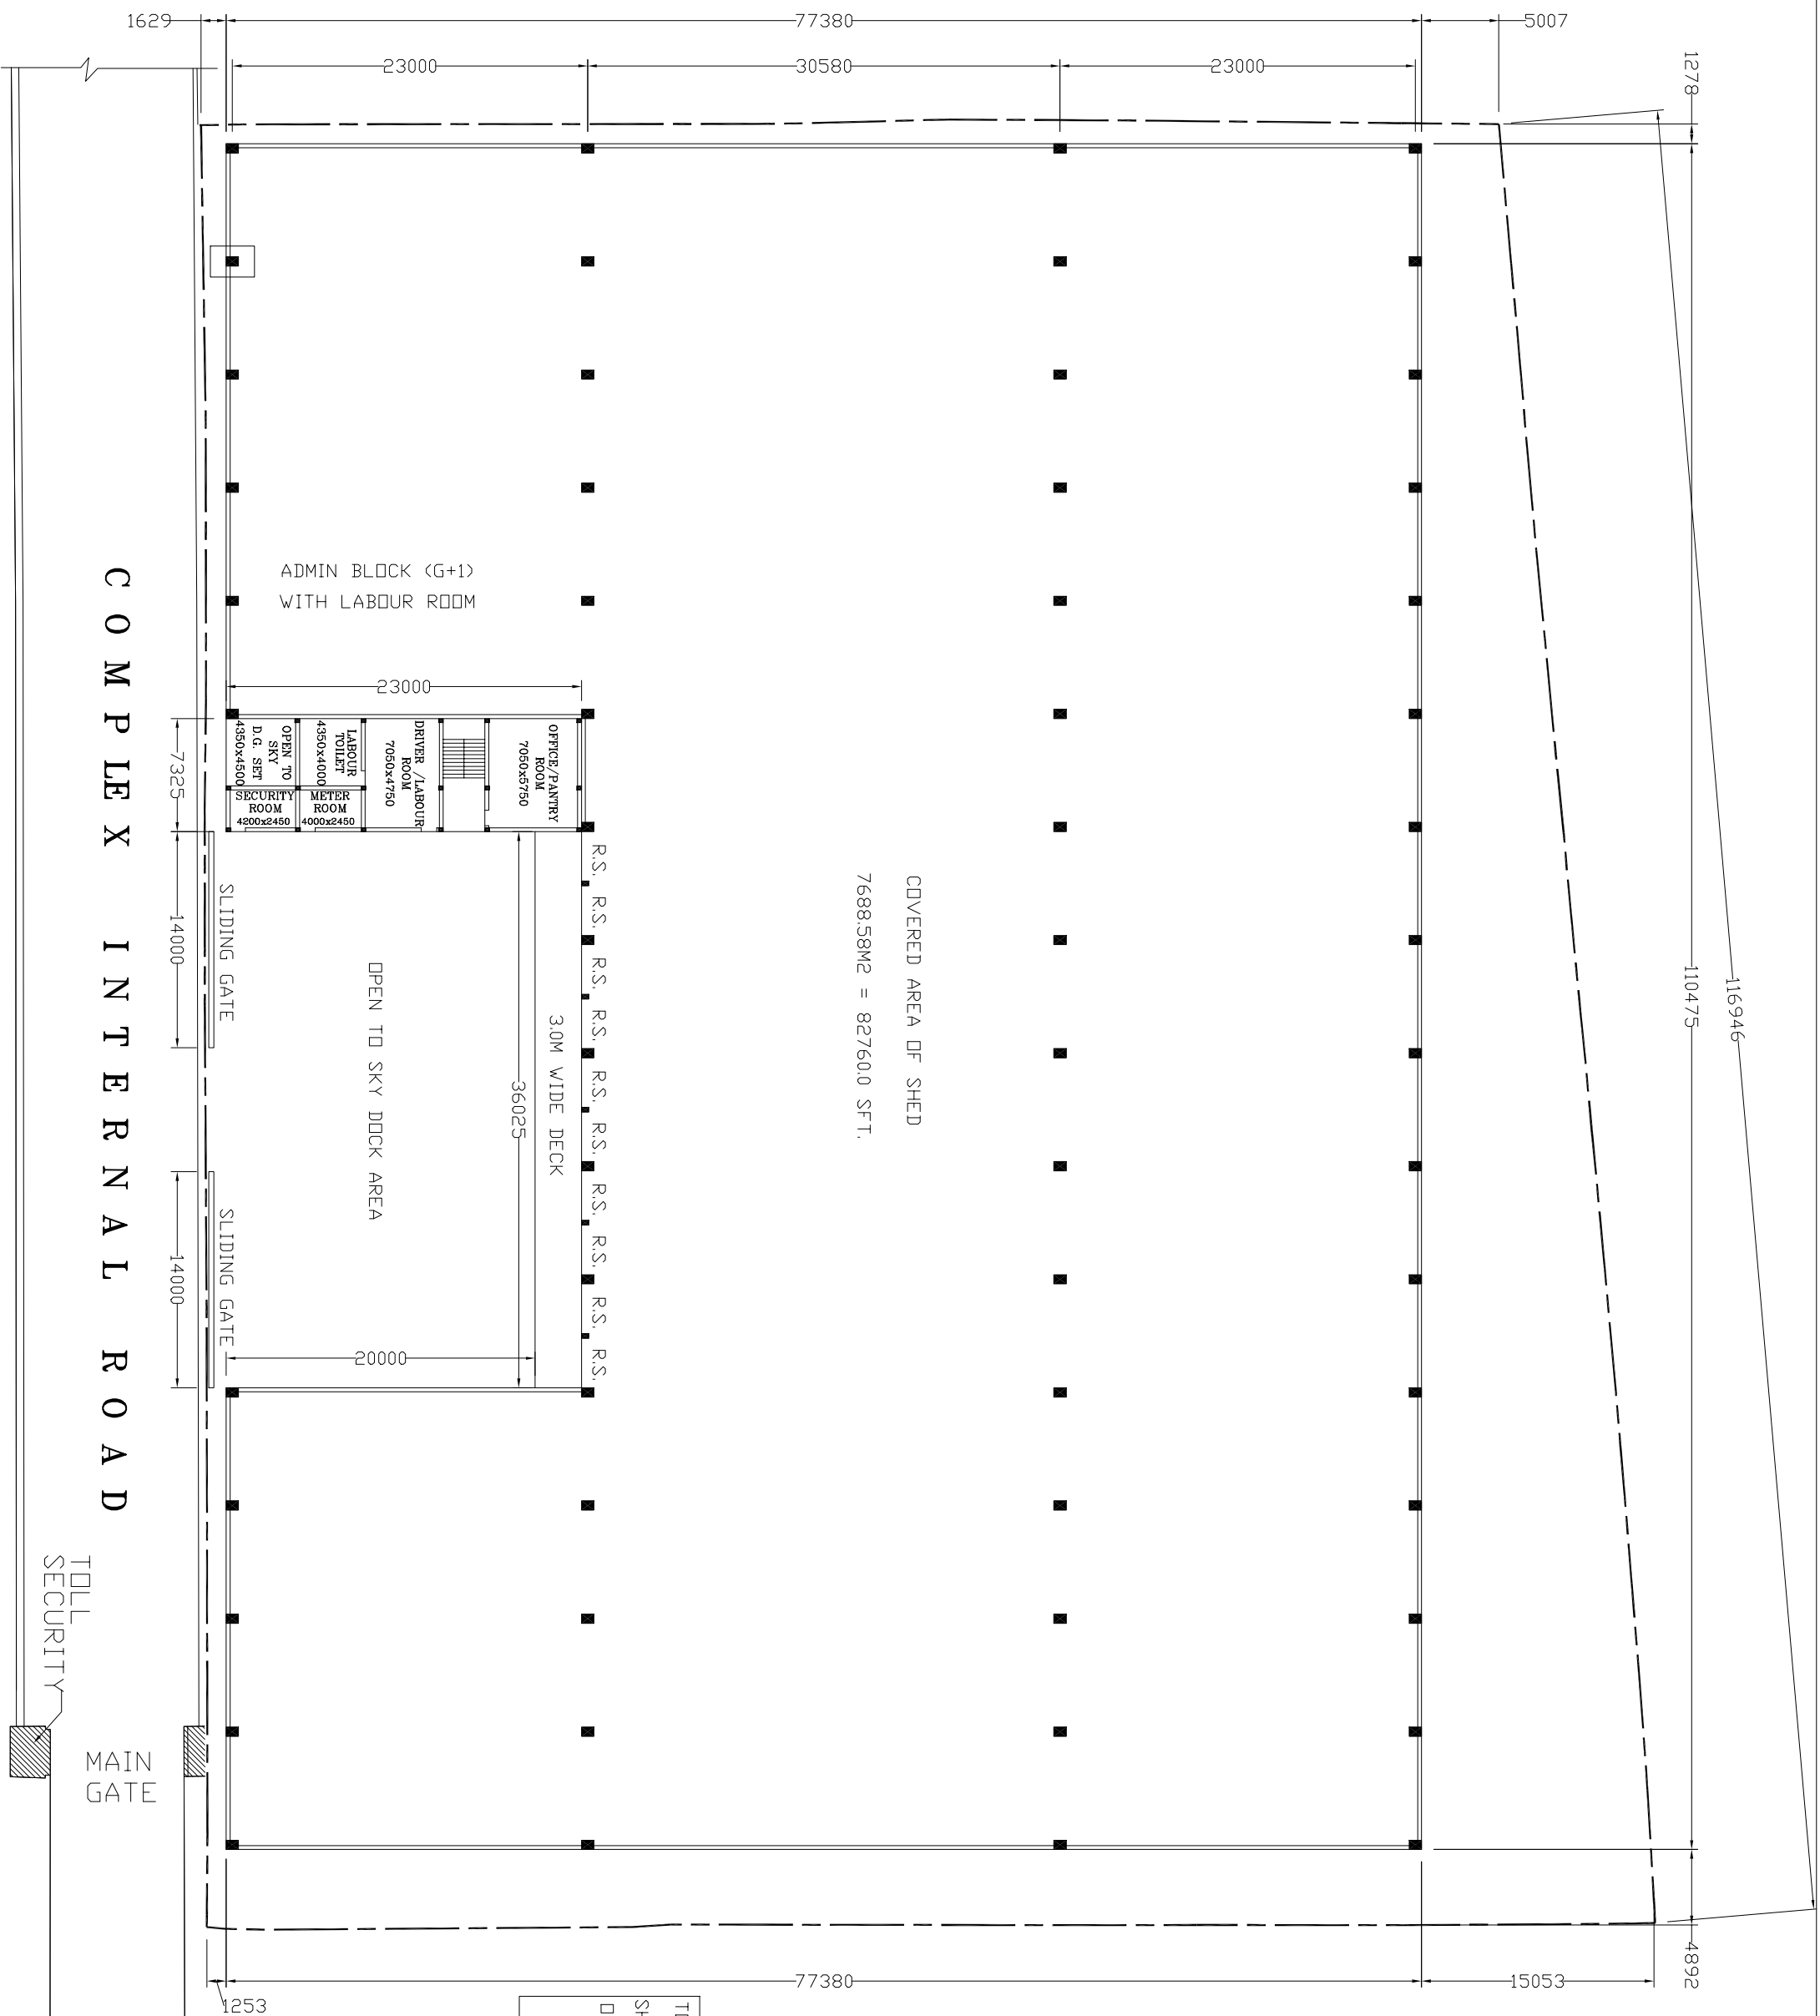

COVERED AREA OF SHED
7688.58M2 = 82760.0 SFT.

TOTAL RENTABLE AREA	
SHED AREA =	824480 SFT.
OFFICE AREA 1813.46 SFT. x2 FLOOR =	3627.0 SFT.
	= 86075.0SFT.

