


PROPOSAL FOR DANKUNI PROJECT

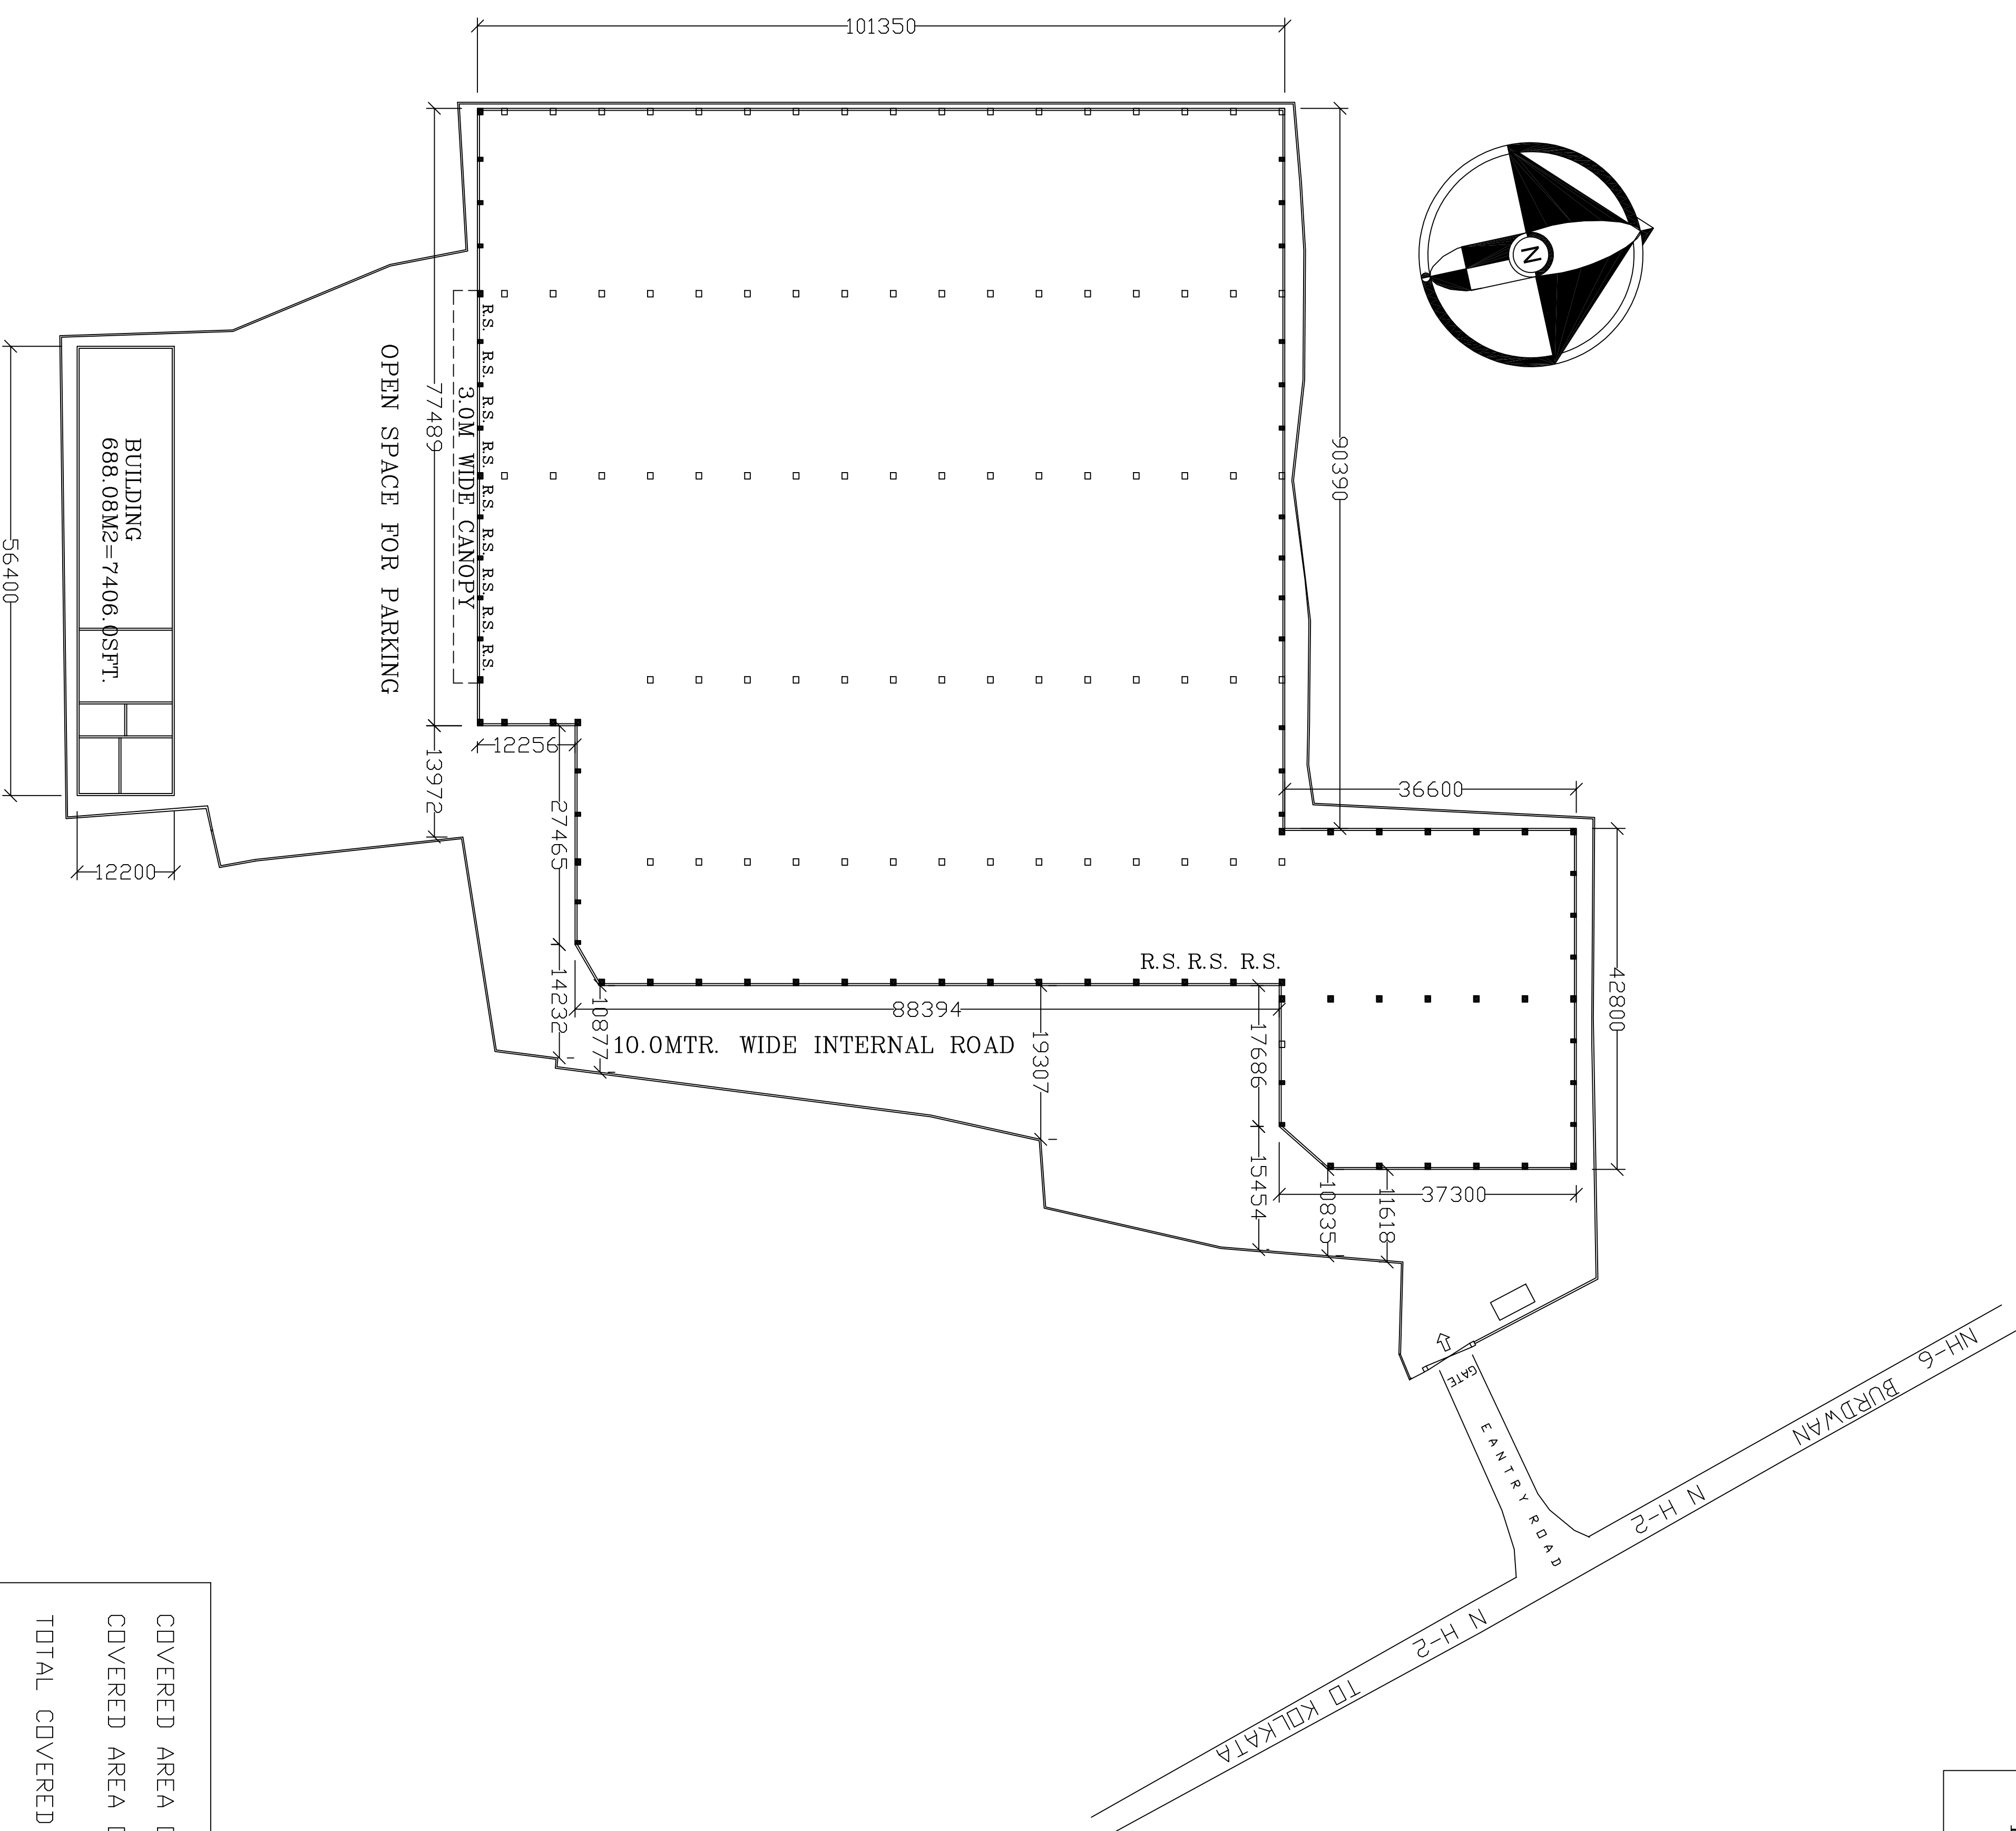

BUILDING
688.08M²=7406.0SFT.

COVERED AREA OF SHED	= 12317.77 M ² = 132588.0 SFT
COVERED AREA OF BUILDING	= 688.08 M ² = 7406.0SFT.
TOTAL COVERED AREA	= 13005.75 M ² = 139994.0 SFT